

PLAN scale 1:75

School buildings

School building



VOXEL Pvt. Ltd.
 Regd no. 123761/70/071
 Balaju, Kathmandu, Nepal
 P.Box. No. 7541
 email: voxelarchitects@outlook.com
 www.voxel.com.np

**Architects, Interior Designers, Engineers
 & Landscape Planners.**


ARCHITECT: Ujjwal Ghimire


CADD: VOXEL

DATE: FEBRUARY 2016

SCALE: As Per Drawings

DRAWING
NO.

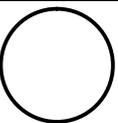

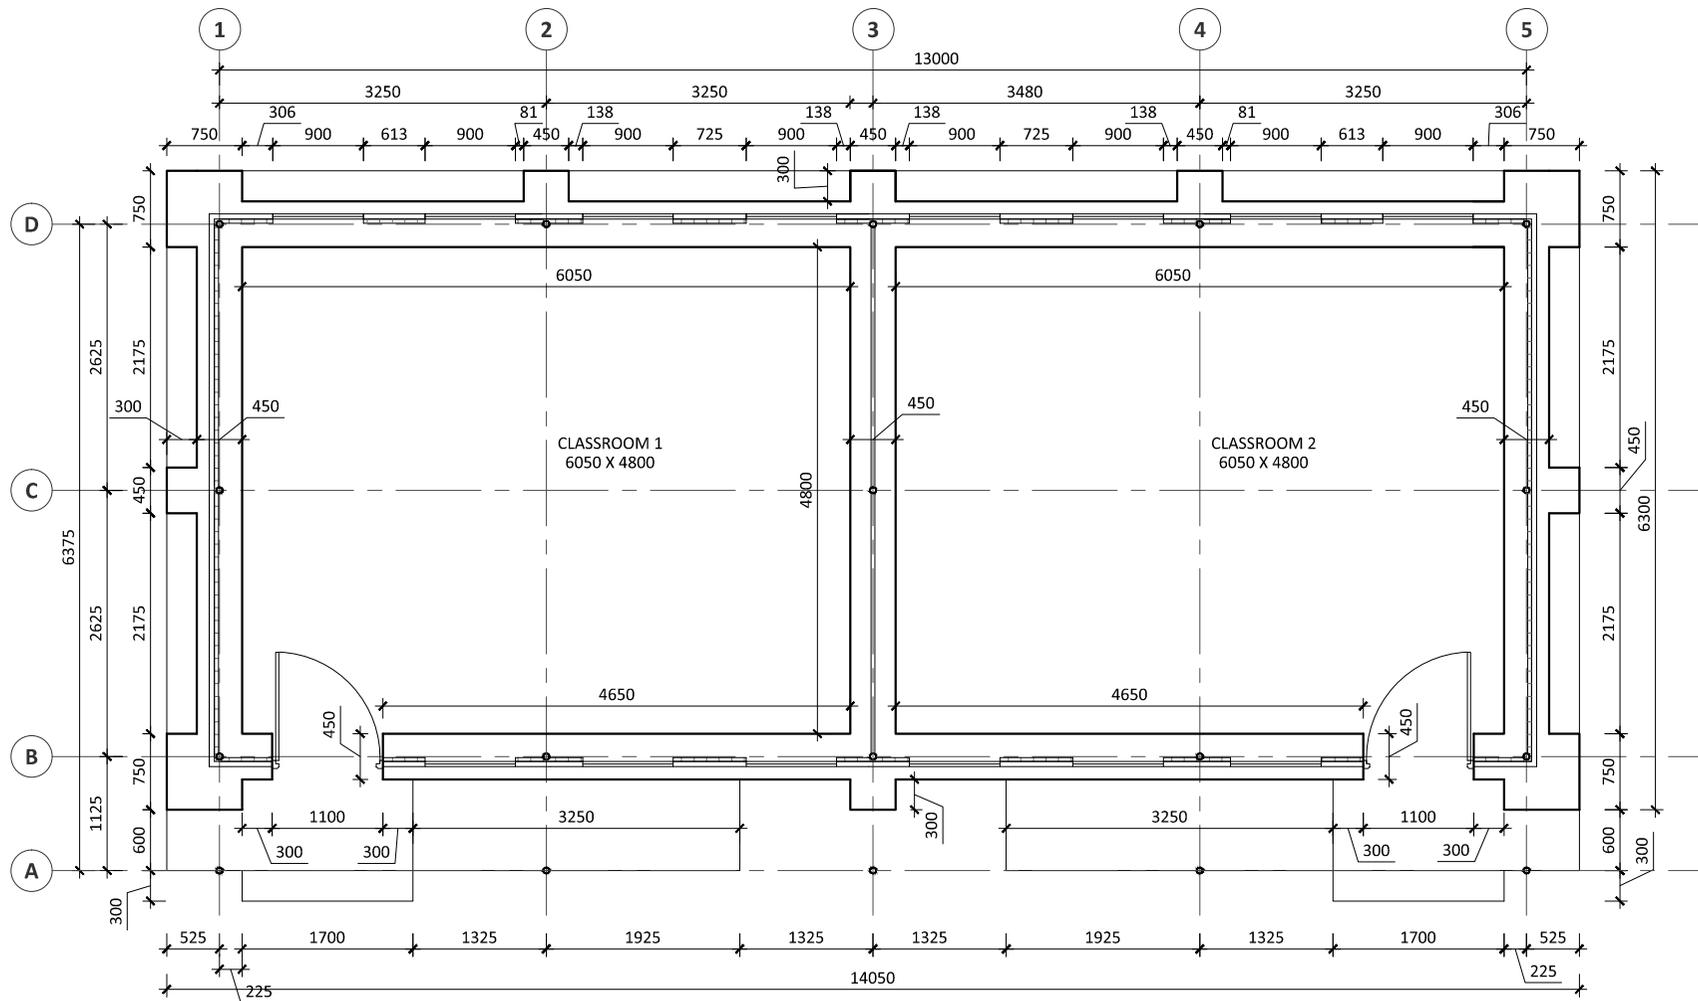

DETAILED FLOOR PLAN
scale 1:75

School buildings

School building



VOXEL Pvt. Ltd.
 Regd no. 123761/70/071
 Balaju, Kathmandu, Nepal
 P.Box. No. 7541
 email: voxelarchitects@outlook.com
 www.voxel.com.np

**Architects, Interior Designers, Engineers
& Landscape Planners.**


ARCHITECT: Ujjwal Ghimire


CADD: VOXEL

DATE: FEBRUARY 2016


SCALE: As Per Drawings

DRAWING
NO.

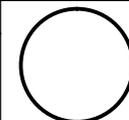

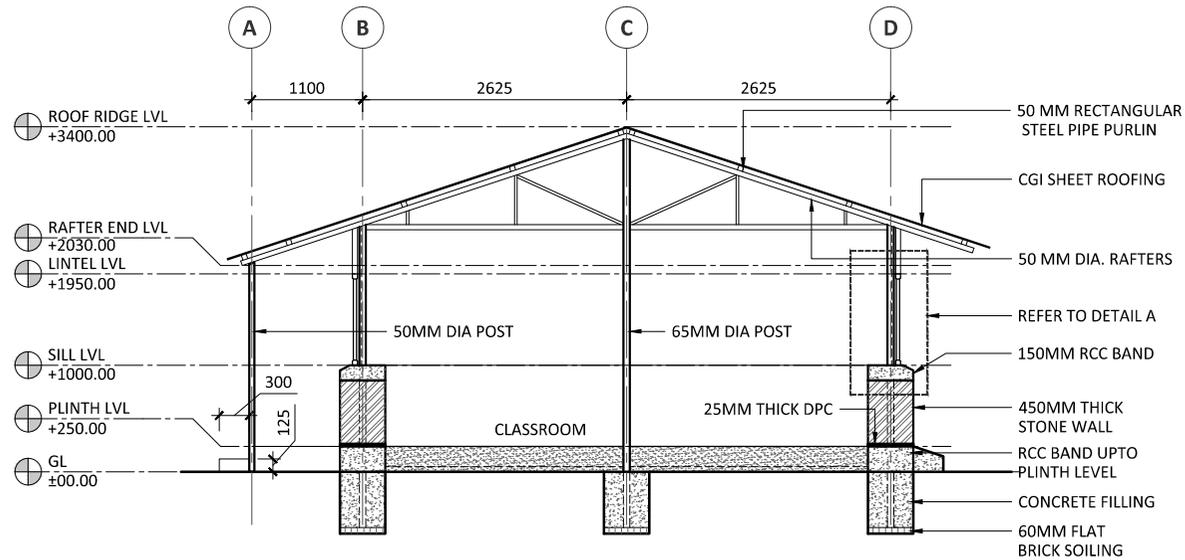

SECTION AT AA scale 1:75

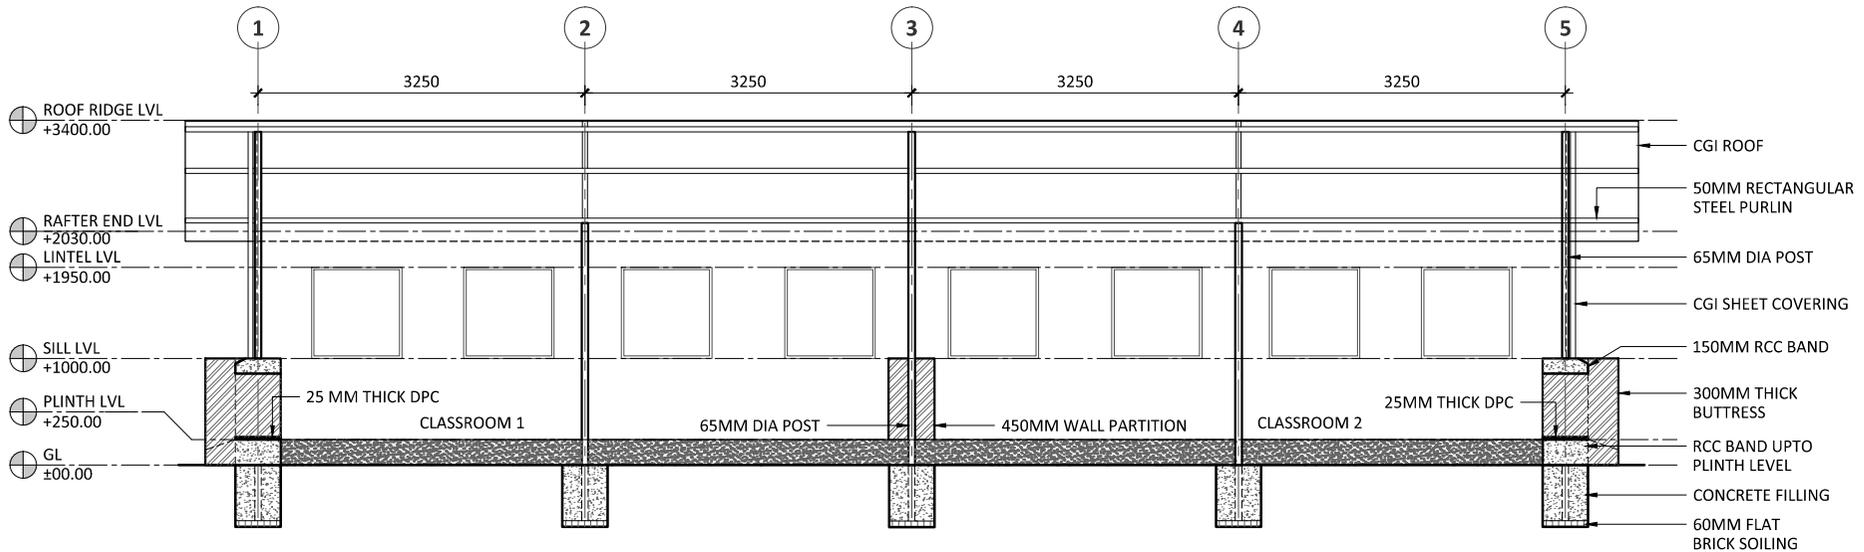

SECTION AT BB scale 1:75

School buildings

School building



VOXEL Pvt. Ltd.
 Regd no. 123761/70/071
 Balaju, Kathmandu, Nepal
 P.Box. No. 7541
 email: voxelarchitects@outlook.com
 www.voxel.com.np

**Architects, Interior Designers, Engineers
 & Landscape Planners.**


ARCHITECT: Ujjwal Ghimire


CADD: VOXEL

DATE: FEBRUARY 2016

SCALE: As Per Drawings

DRAWING
NO.

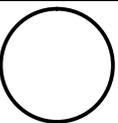

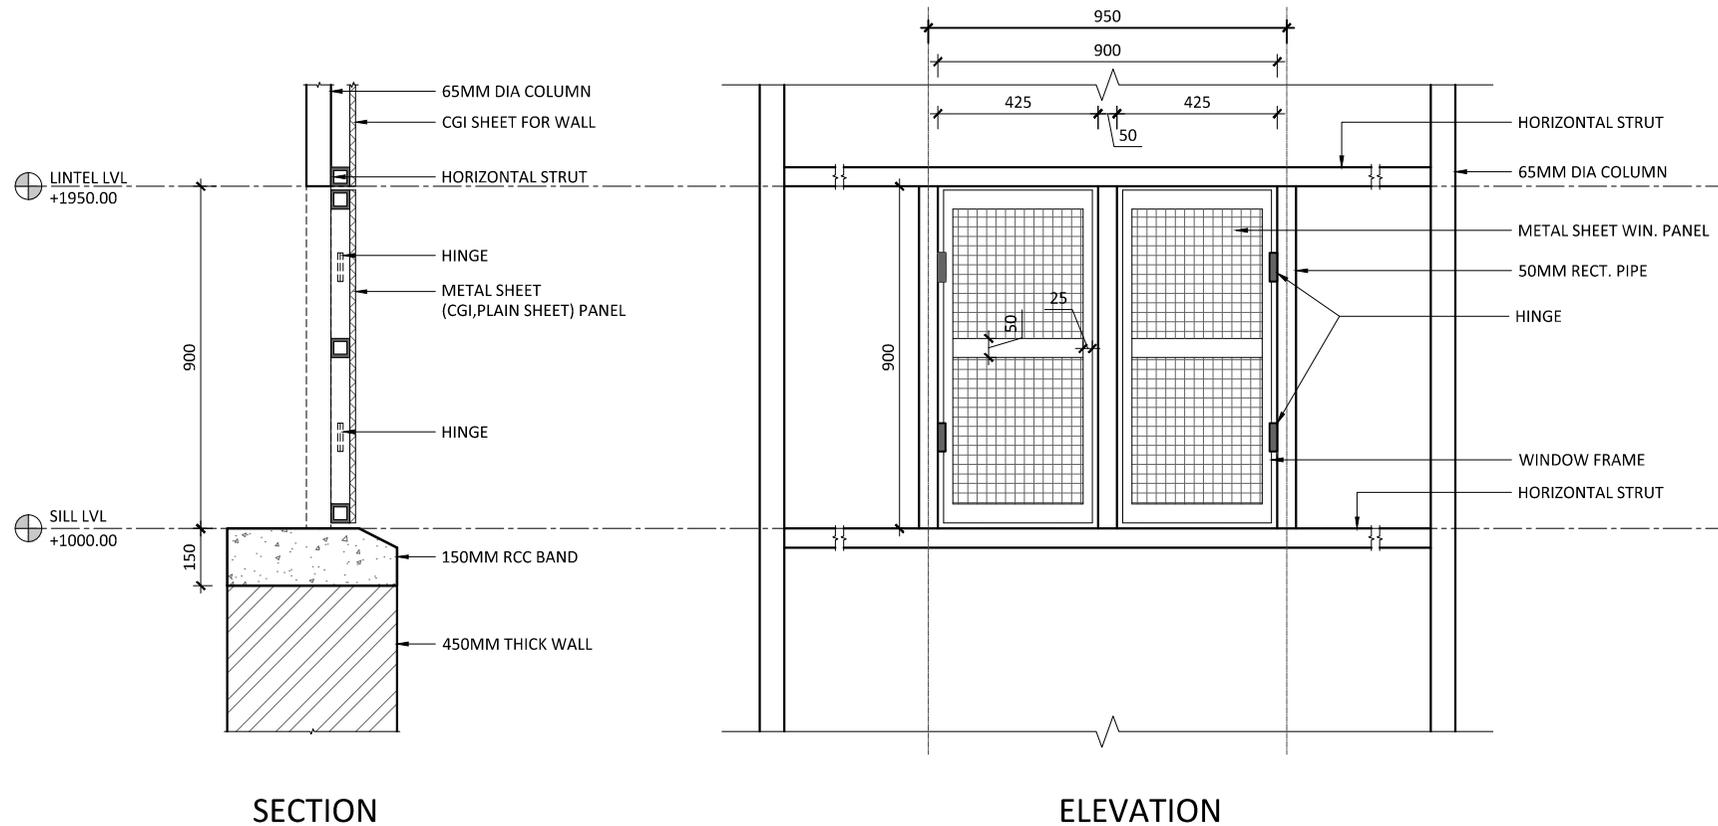

DETAIL AT A scale 1:20

School buildings

School building



VOXEL Pvt. Ltd.
 Regd no. 123761/70/071
 Balaju, Kathmandu, Nepal
 P.Box. No. 7541
 email: voxelarchitects@outlook.com
 www.voxel.com.np

**Architects, Interior Designers, Engineers
 & Landscape Planners.**


ARCHITECT: Ujjwal Ghimire


CADD: VOXEL

DATE: FEBRUARY 2016


SCALE: As Per Drawings

DRAWING
NO.

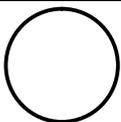

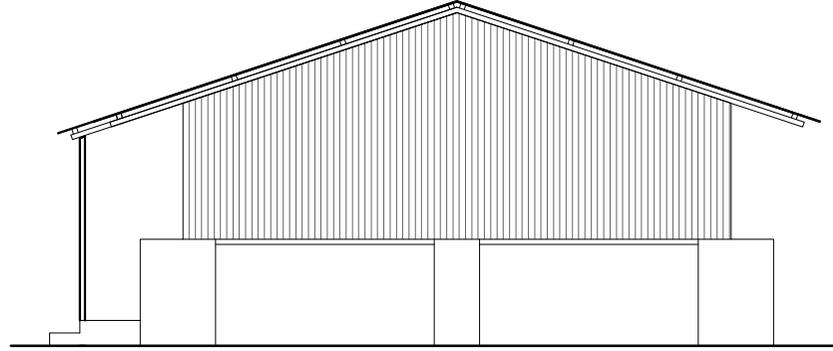

SIDE ELEVATION scale 1:75

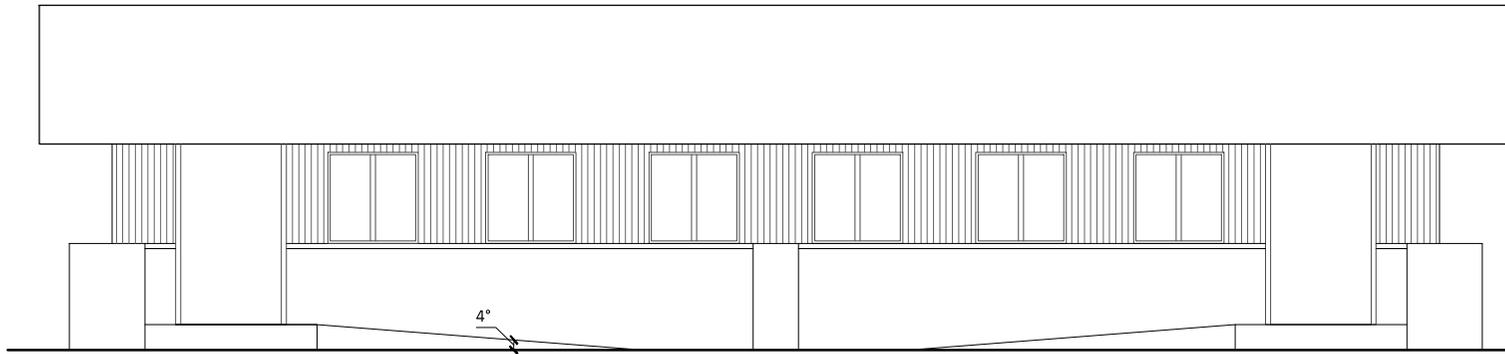

FRONT ELEVATION scale 1:75

School buildings

School building



VOXEL Pvt. Ltd.

Regd no. 123761/70/071
 Balaju, Kathmandu, Nepal
 P.Box. No. 7541
 email: voxelarchitects@outlook.com
 www.voxel.com.np

**Architects, Interior Designers, Engineers
 & Landscape Planners.**


ARCHITECT: Ujjwal Ghimire



CADD: VOXEL

DATE: FEBRUARY 2016

SCALE: As Per Drawings

DRAWING
NO.

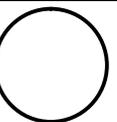

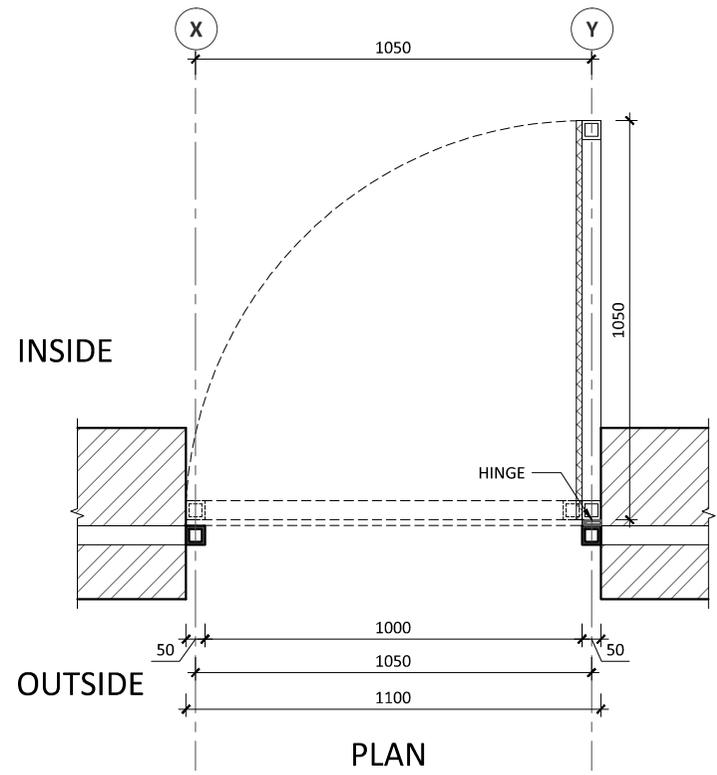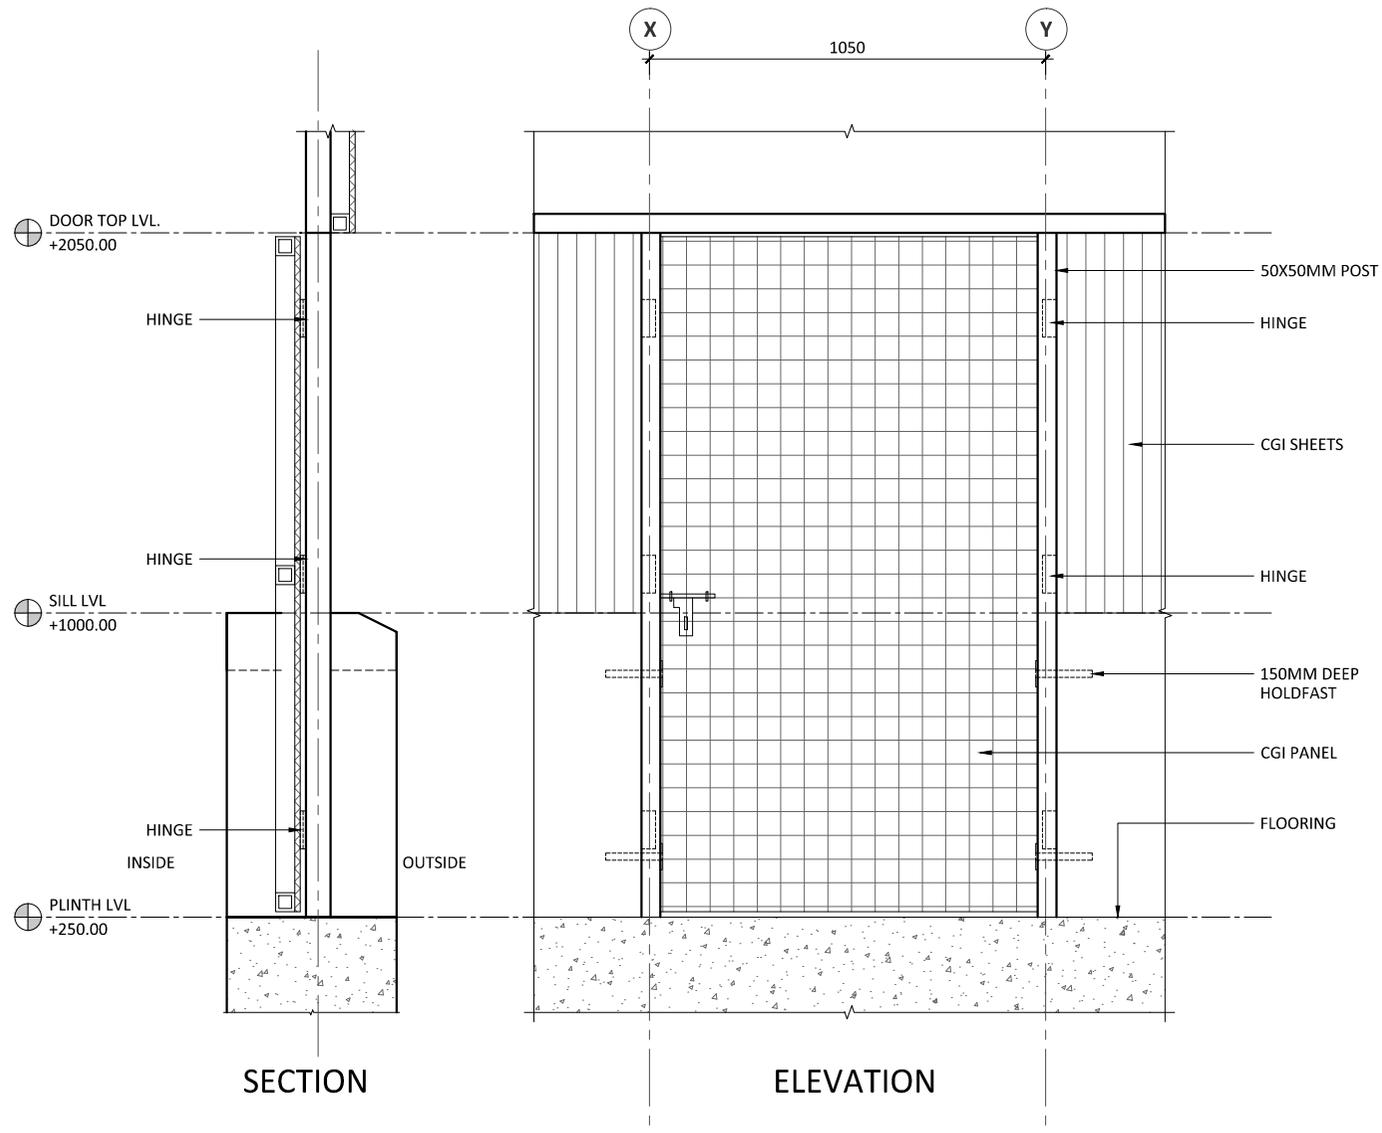

DOOR DETAILS scale 1:20

School buildings

School building



VOXEL Pvt. Ltd.
 Regd no. 123761/70/071
 Balaju, Kathmandu, Nepal
 P.Box. No. 7541
 email: voxelarchitects@outlook.com
 www.voxel.com.np

**Architects, Interior Designers, Engineers
 & Landscape Planners.**

ARCHITECT: Ujjwal Ghimire

CADD: VOXEL

DATE: FEBRUARY 2016

SCALE: As Per Drawings

DRAWING NO.

