



GOVERNMENT OF NEPAL  
MINISTRY OF EDUCATION  
DEPARTMENT OF EDUCATION  
SANOTHIMI, BHAKTAPUR

PROJECT:  
TEMPORARY LEARNING CENTER, STEEL TRUSS 2 ROOMS DESIGN


DEVELOPED BY:  
NSET FOR THE USE OF EDUCATION CLUSTER

SHEET TITLE:

3D IMAGE

SHEET NO.:

4

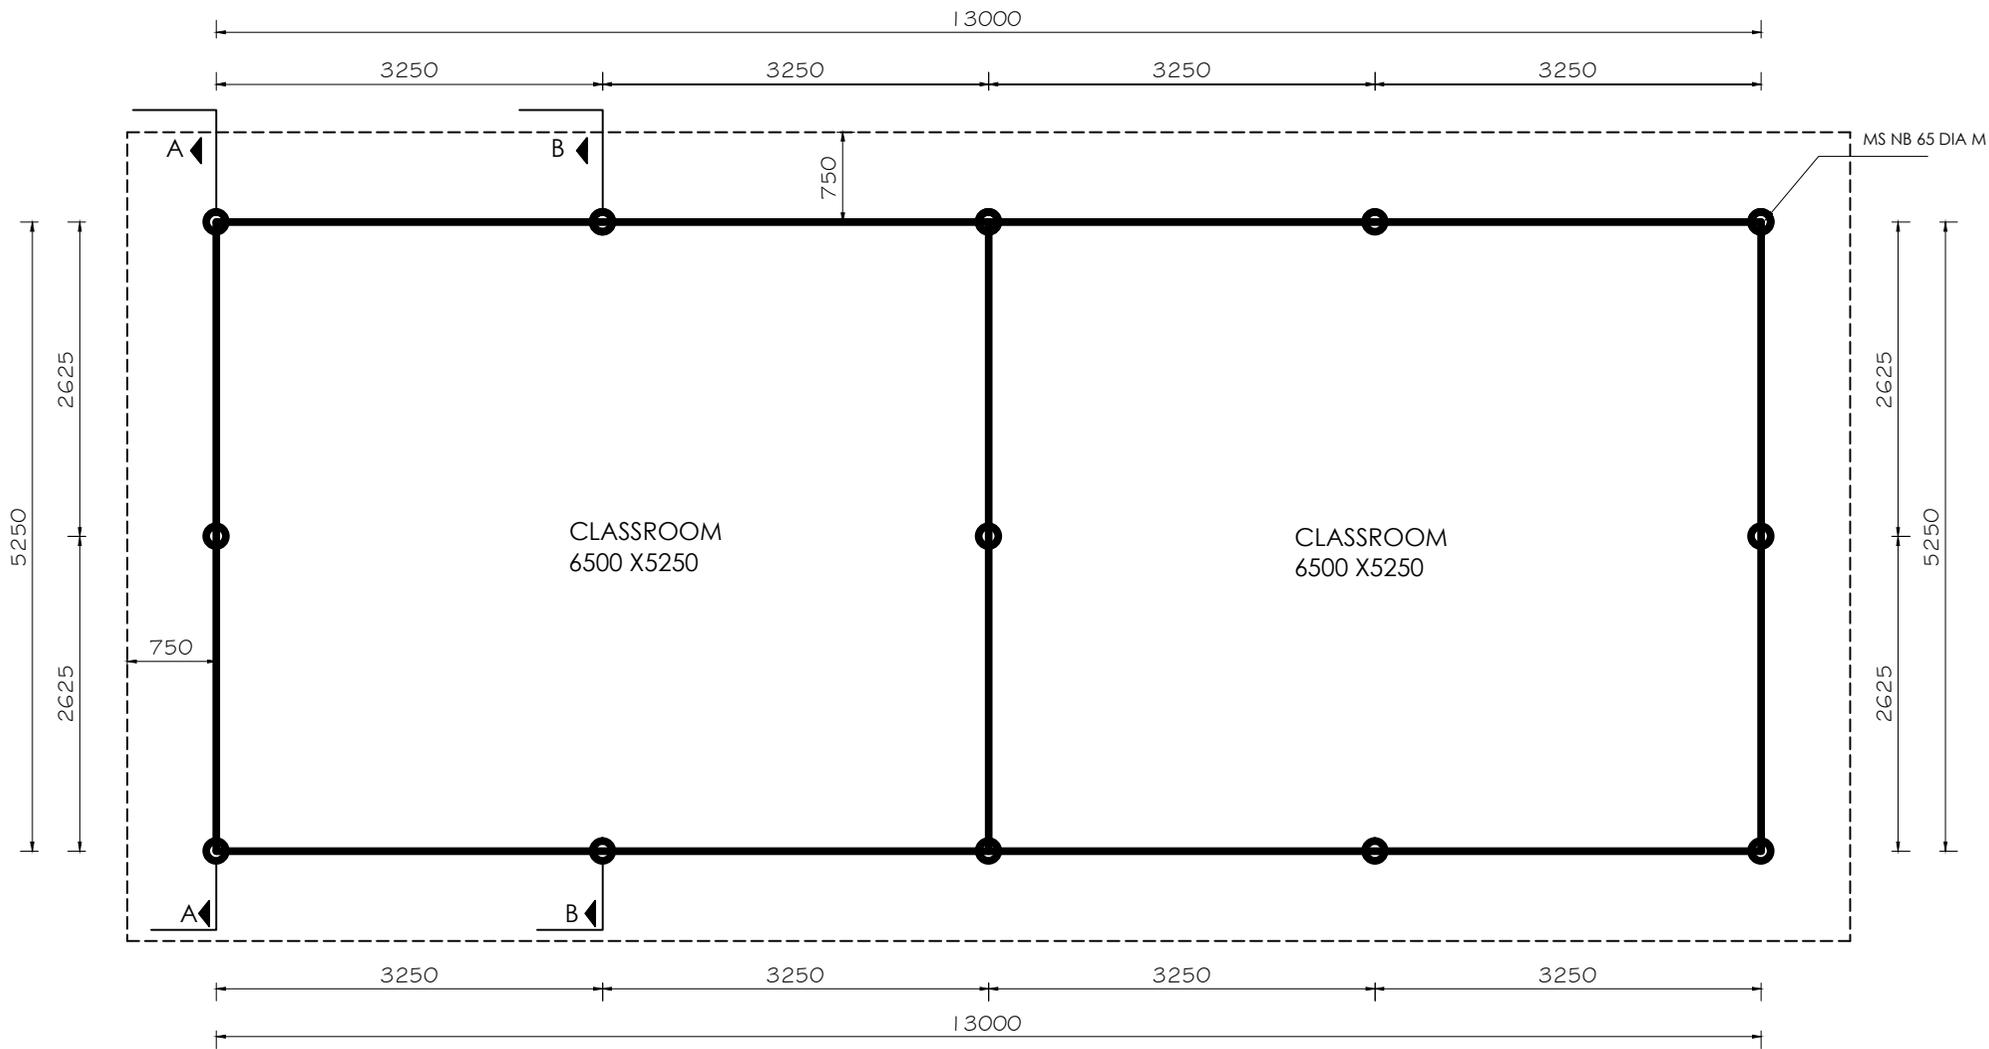

GOVERNMENT OF NEPAL  
 MINISTRY OF EDUCATION  
 DEPARTMENT OF EDUCATION  
 SANOTHIMI, BHAKTAPUR

PROJECT:  
 TEMPORARY LEARNING CENTER, STEEL TRUSS 2 ROOMS DESIGN


DEVELOPED BY:  
 NSET FOR THE USE OF EDUCATION CLUSTER

SHEET TITLE:

PLAN

SHEET NO:

1

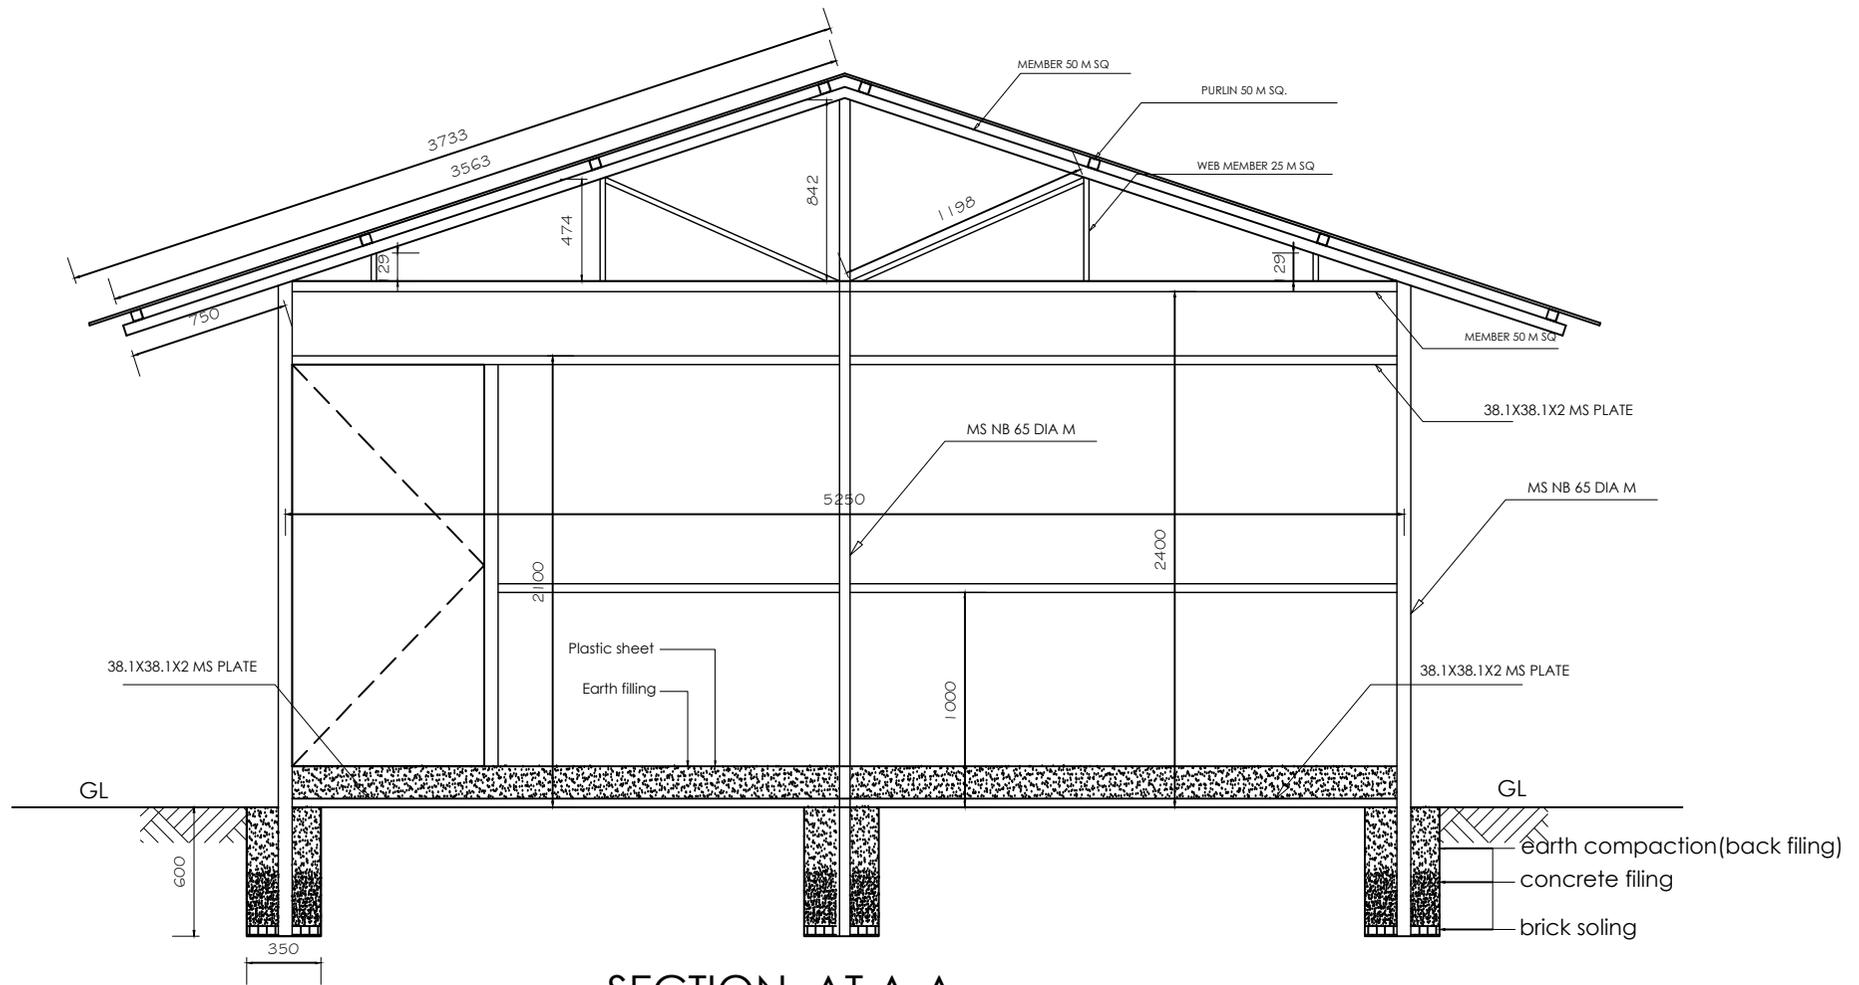

**SECTION AT A-A**


GOVERNMENT OF NEPAL  
 MINISTRY OF EDUCATION  
 DEPARTMENT OF EDUCATION  
 SANOTHIMI, BHAKTAPUR

**PROJECT:**  
 TEMPORARY LEARNING CENTER, STEEL TRUSS 2 ROOMS DESIGN

**DEVELOPED BY:**  
 NSET FOR THE USE OF EDUCATION CLUSTER

**SHEET TITLE:**  
 SECTION

**SHEET NO.:**  
 2

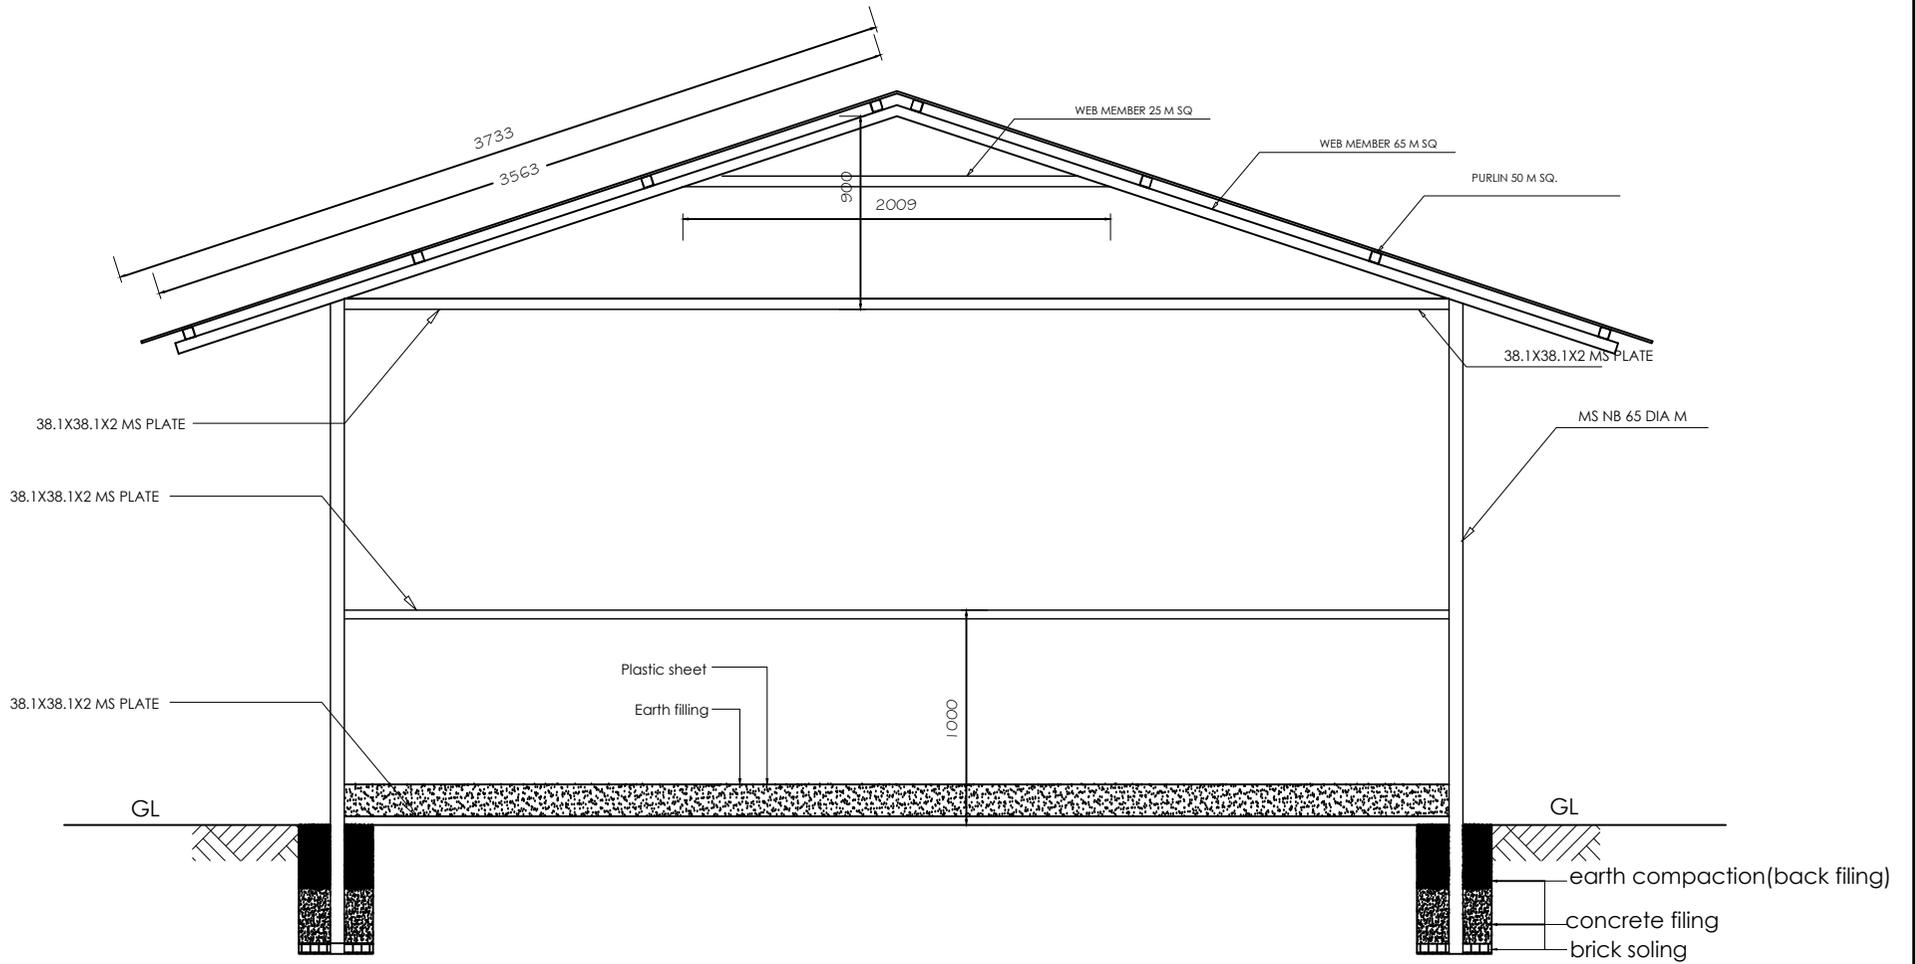

SECTION AT B-B

GOVERNMENT OF NEPAL  
 MINISTRY OF EDUCATION  
 DEPARTMENT OF EDUCATION  
 SANOTHIMI, BHAKTAPUR

PROJECT:  
 TEMPORARY LEARNING CENTER, STEEL TRUSS 2 ROOMS DESIGN

DEVELOPED BY:  
 NSET FOR THE USE OF EDUCATION CLUSTER

SHEET TITLE:  
 SECTION

SHEET NO:  
 3